



SAS Plan Service


SAS Blue Beam plan service uses unique symbols to represent all of our anchor models.

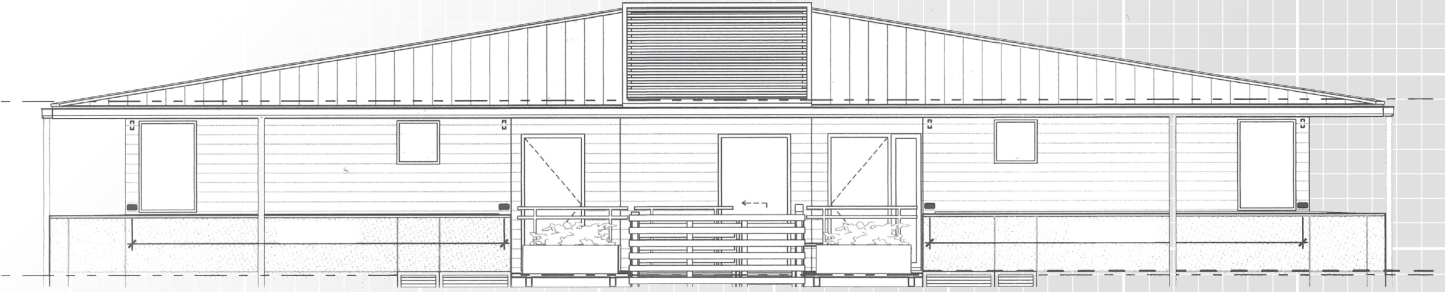


Blue Beam Marked Roof Plan

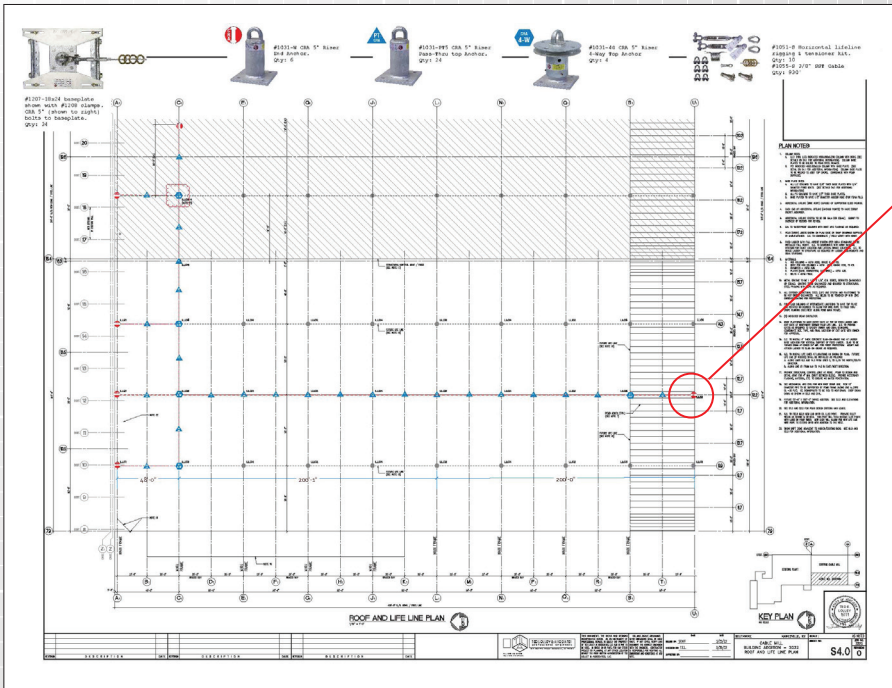

Anchor Symbols

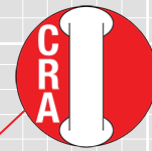

CRA
Loop Top

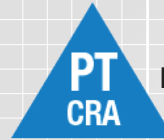


CRA-PT
Pass-Thru



CRA
4-Way



Project Specific Wet Stamped CAD

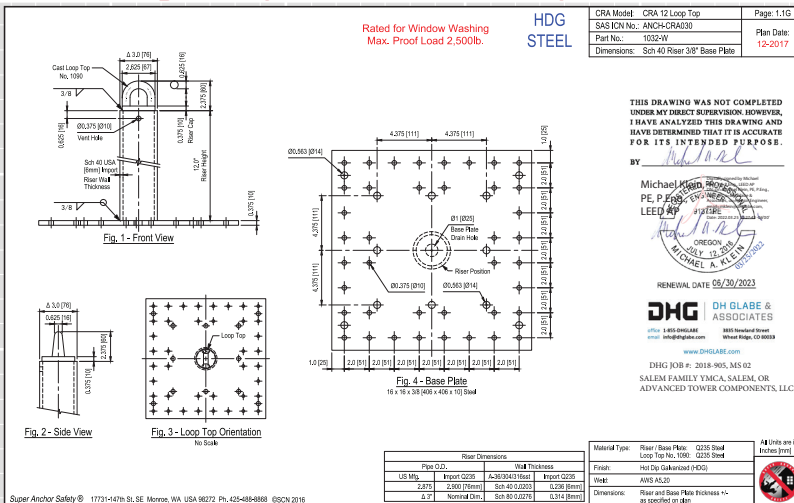

Engineering

SAS offers 3rd party structural engineering including project specific wet stamped anchor CAD's for every state and Canada.